



CAPTIVA 1
Studio

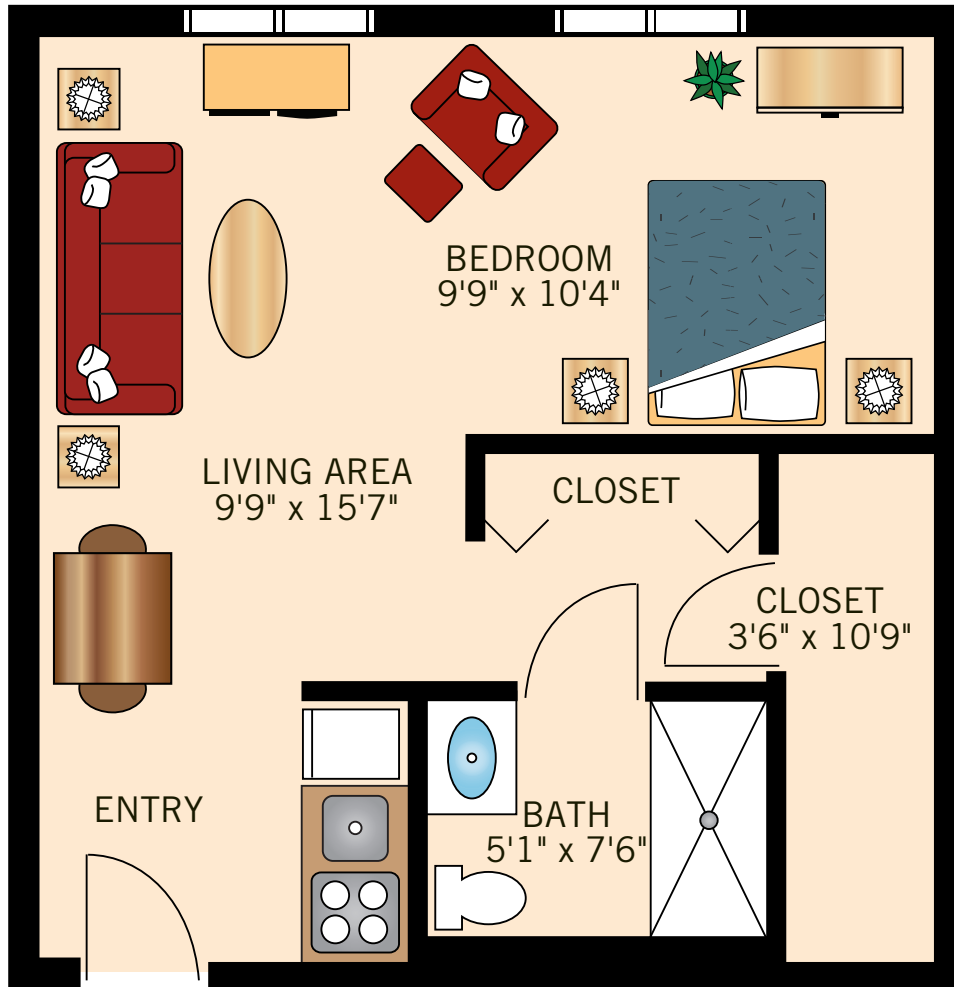


Floor plans are not to scale and are shown for comparative purposes only.
Actual apartment floor plans may have minor variations.

CAPTIVA 2
Studio

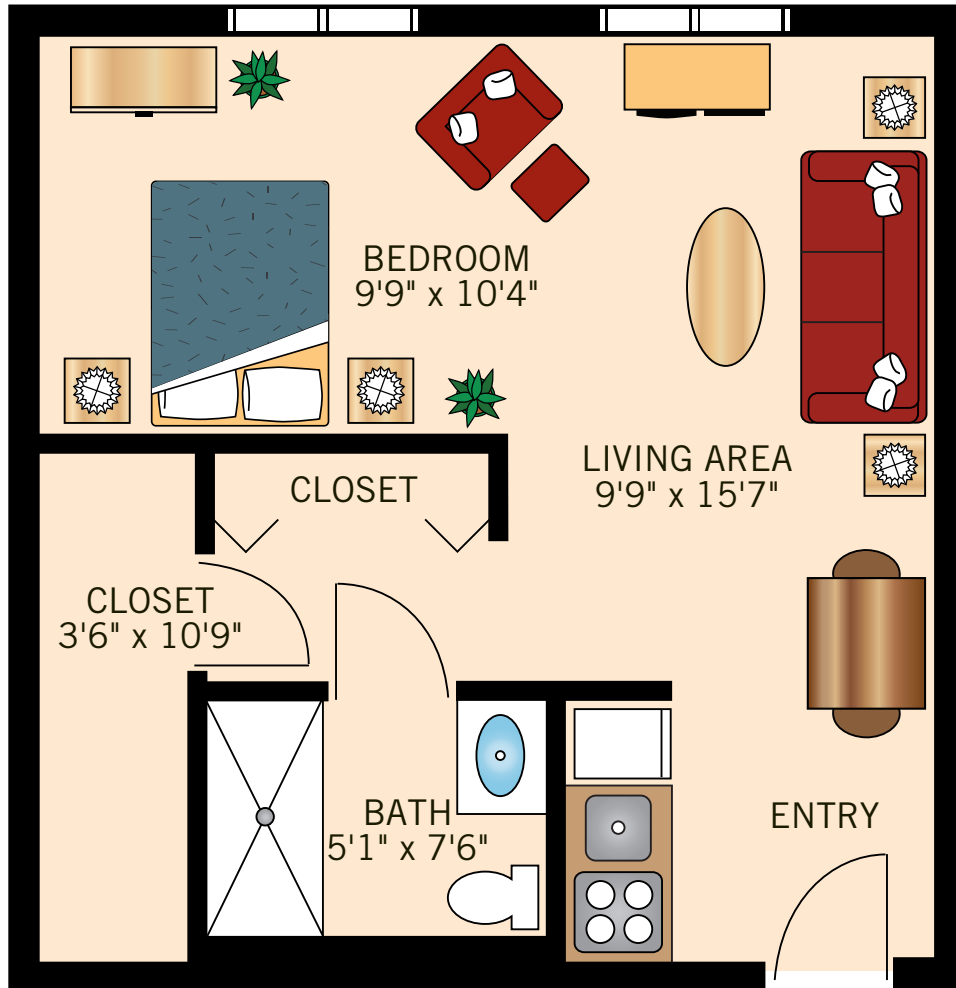

Floor plans are not to scale and are shown for comparative purposes only.
Actual apartment floor plans may have minor variations.


CALADESI
One Bedroom

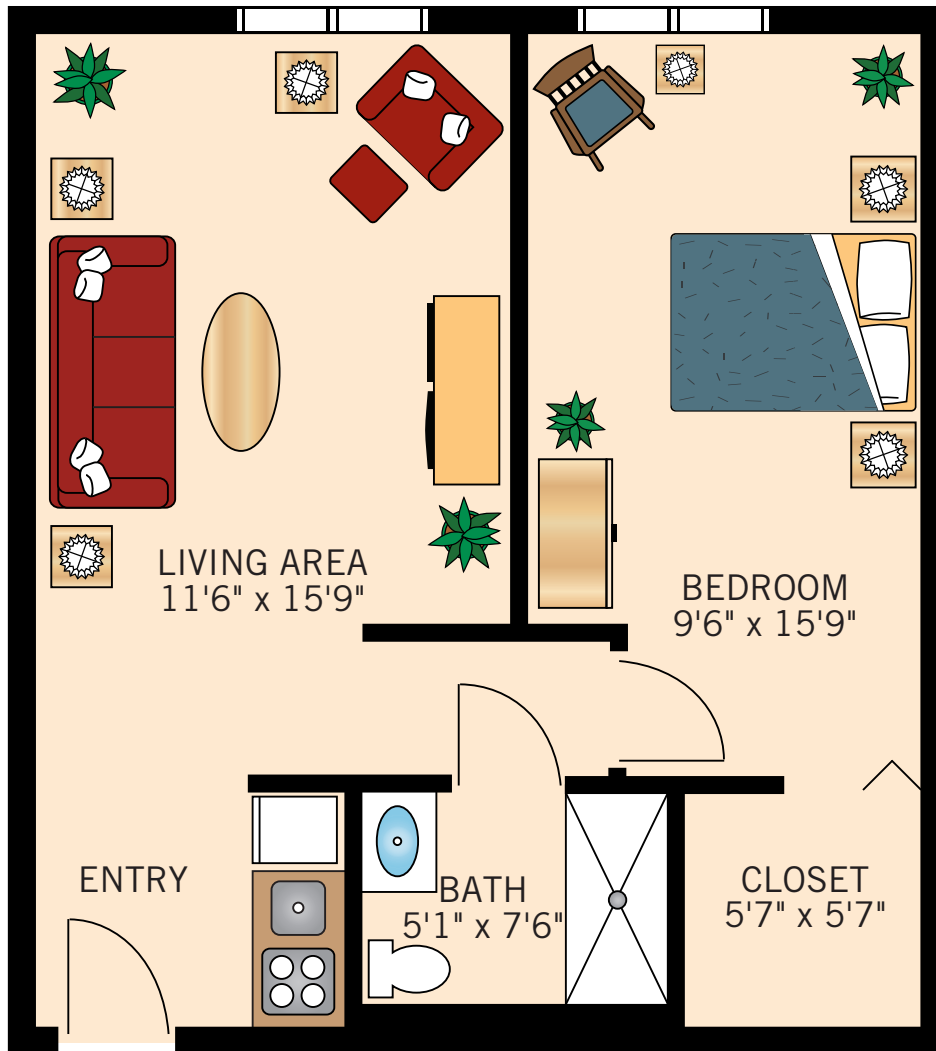

Floor plans are not to scale and are shown for comparative purposes only.
Actual apartment floor plans may have minor variations.


SANIBEL

One Bedroom

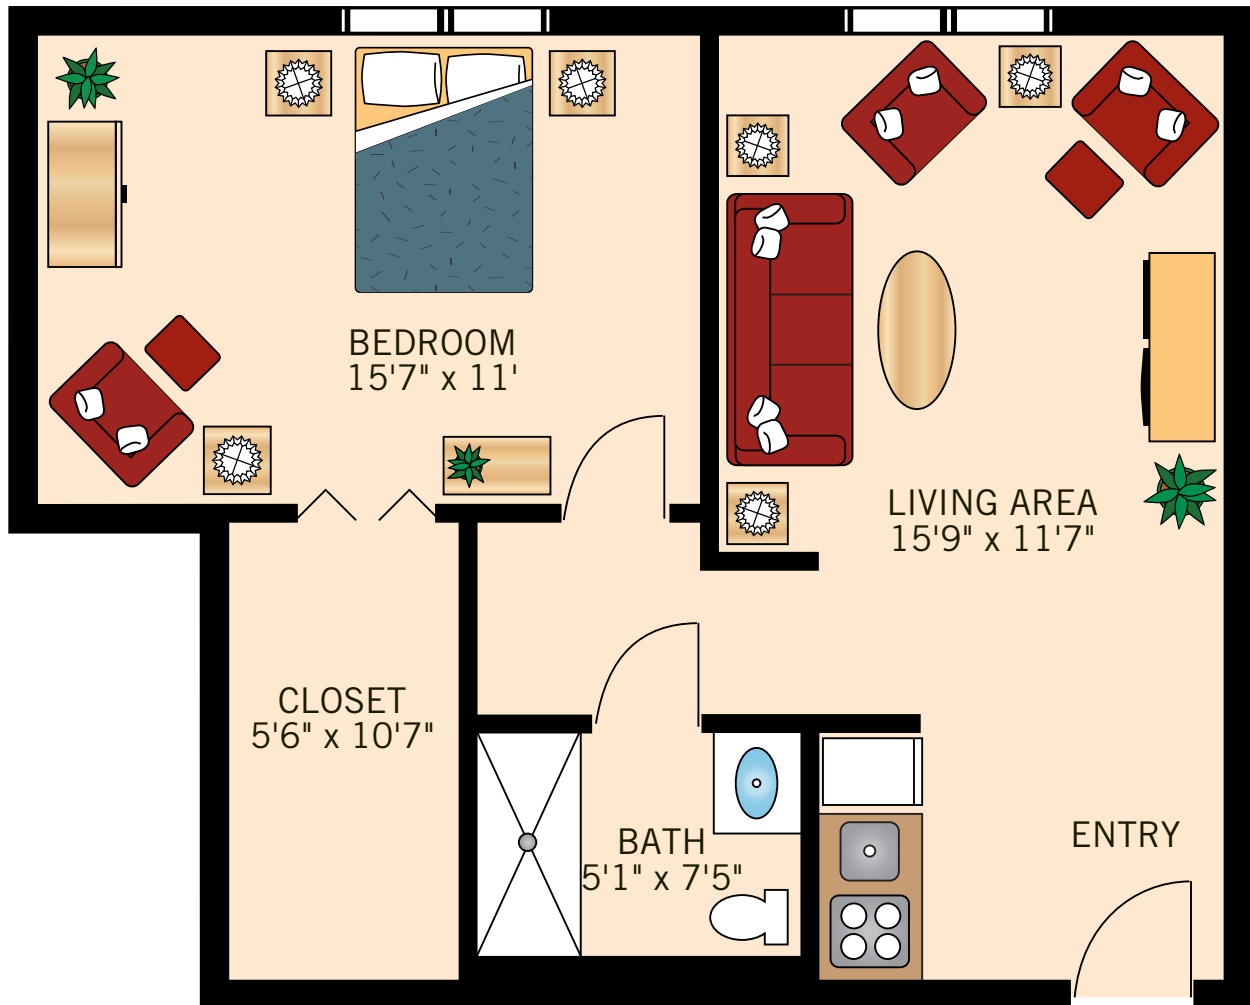

Floor plans are not to scale and are shown for comparative purposes only.
Actual apartment floor plans may have minor variations.


HOMOSASSA
One Bedroom

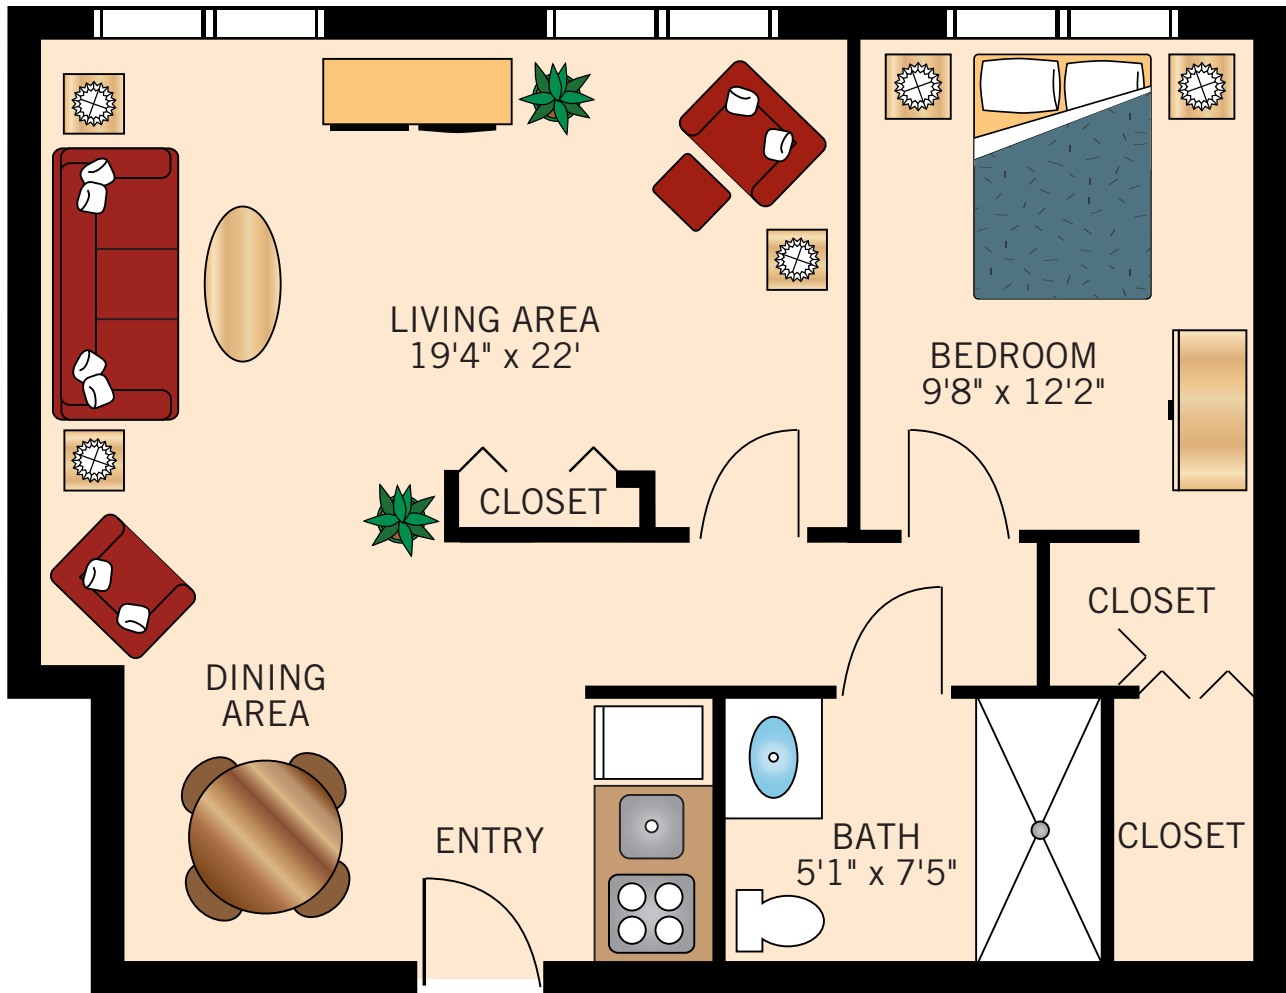

Floor plans are not to scale and are shown for comparative purposes only.
Actual apartment floor plans may have minor variations.

MARCO 1


One Bedroom | Two Bath

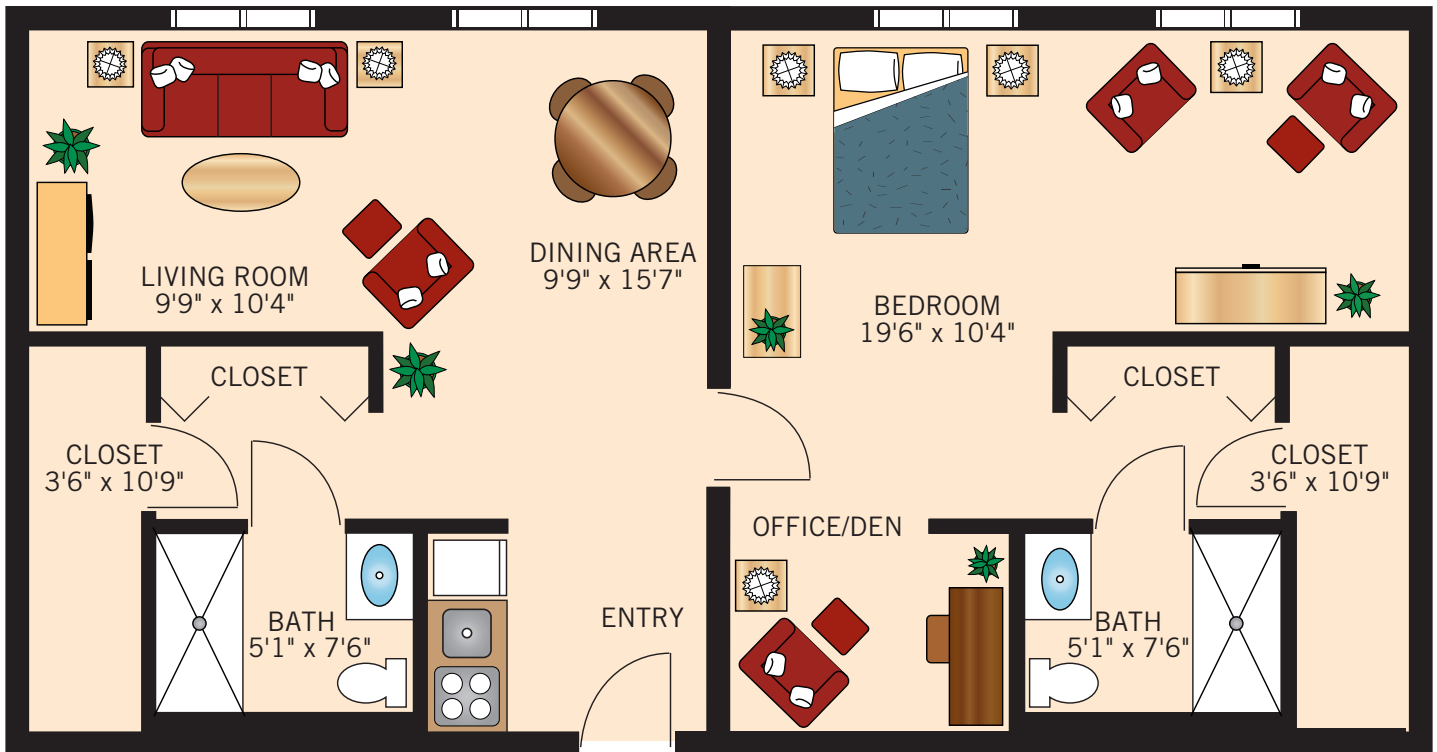

Floor plans are not to scale and are shown for comparative purposes only.
Actual apartment floor plans may have minor variations.

MARCO 2


One Bedroom | Two Bath

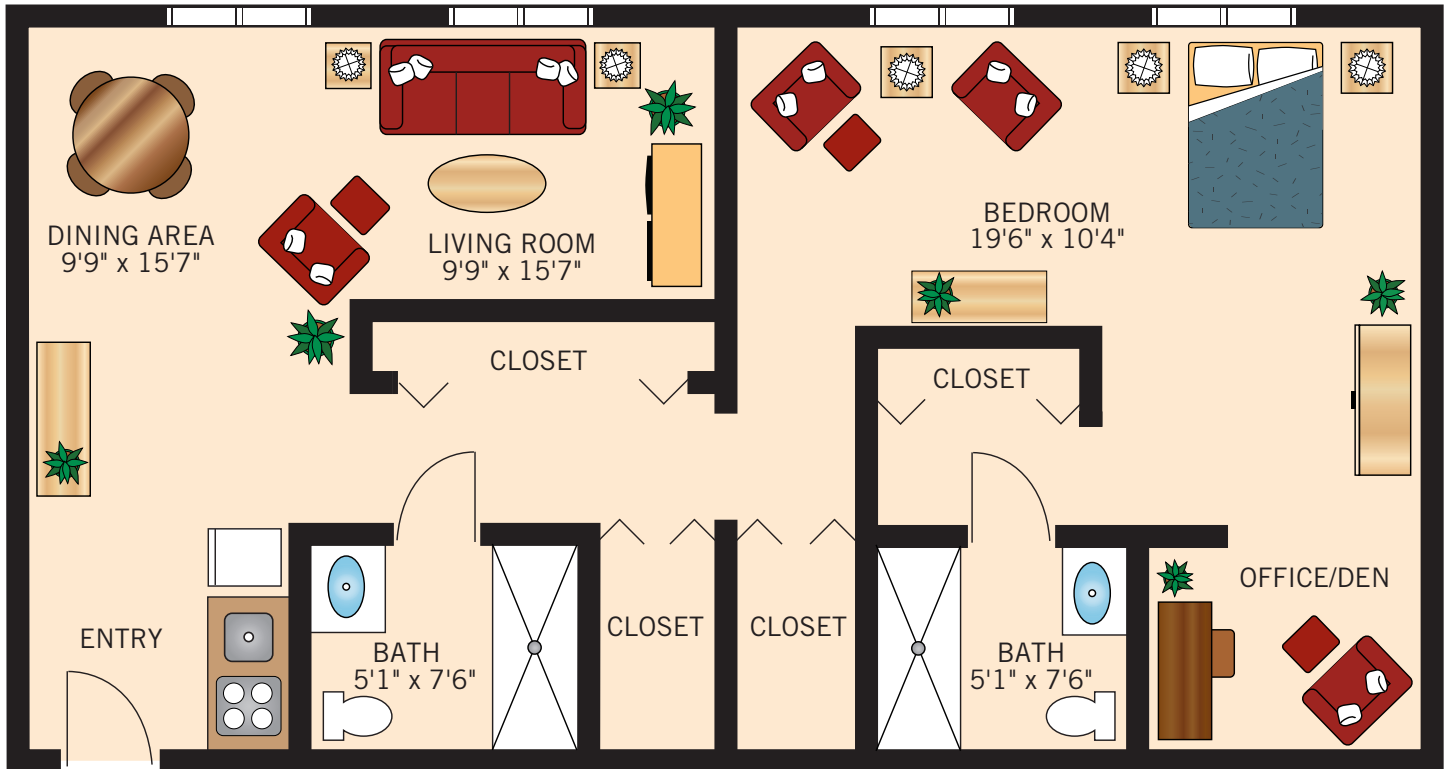

Floor plans are not to scale and are shown for comparative purposes only.
Actual apartment floor plans may have minor variations.

SEMINOLE


One or Two Bedroom | Two Bath

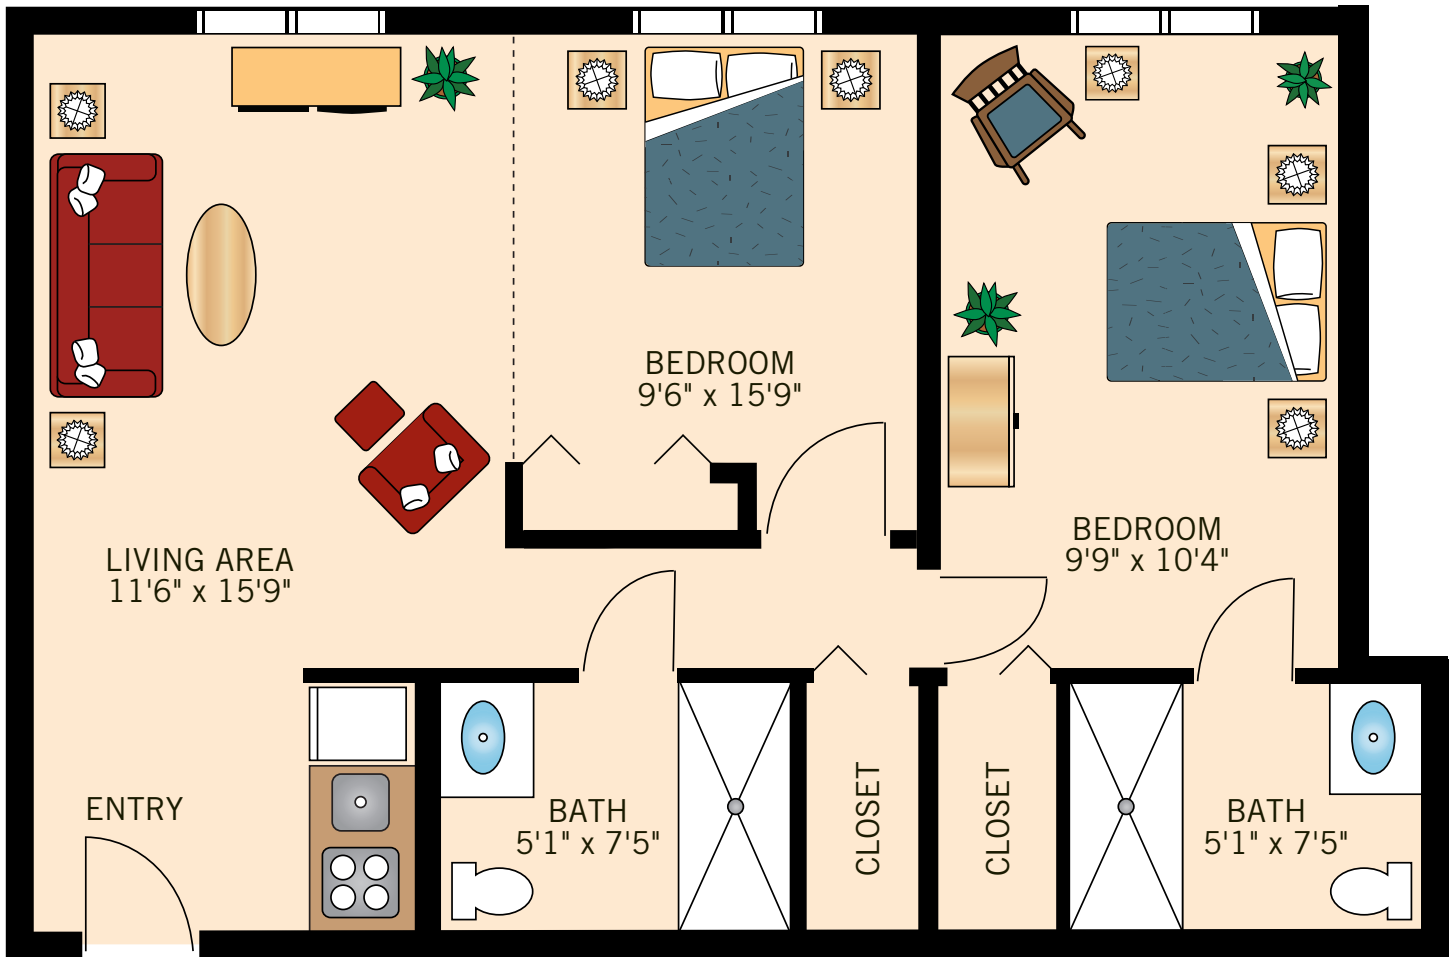

Floor plans are not to scale and are shown for comparative purposes only.
Actual apartment floor plans may have minor variations.

PARADISE

Two Bedroom | Two Bath

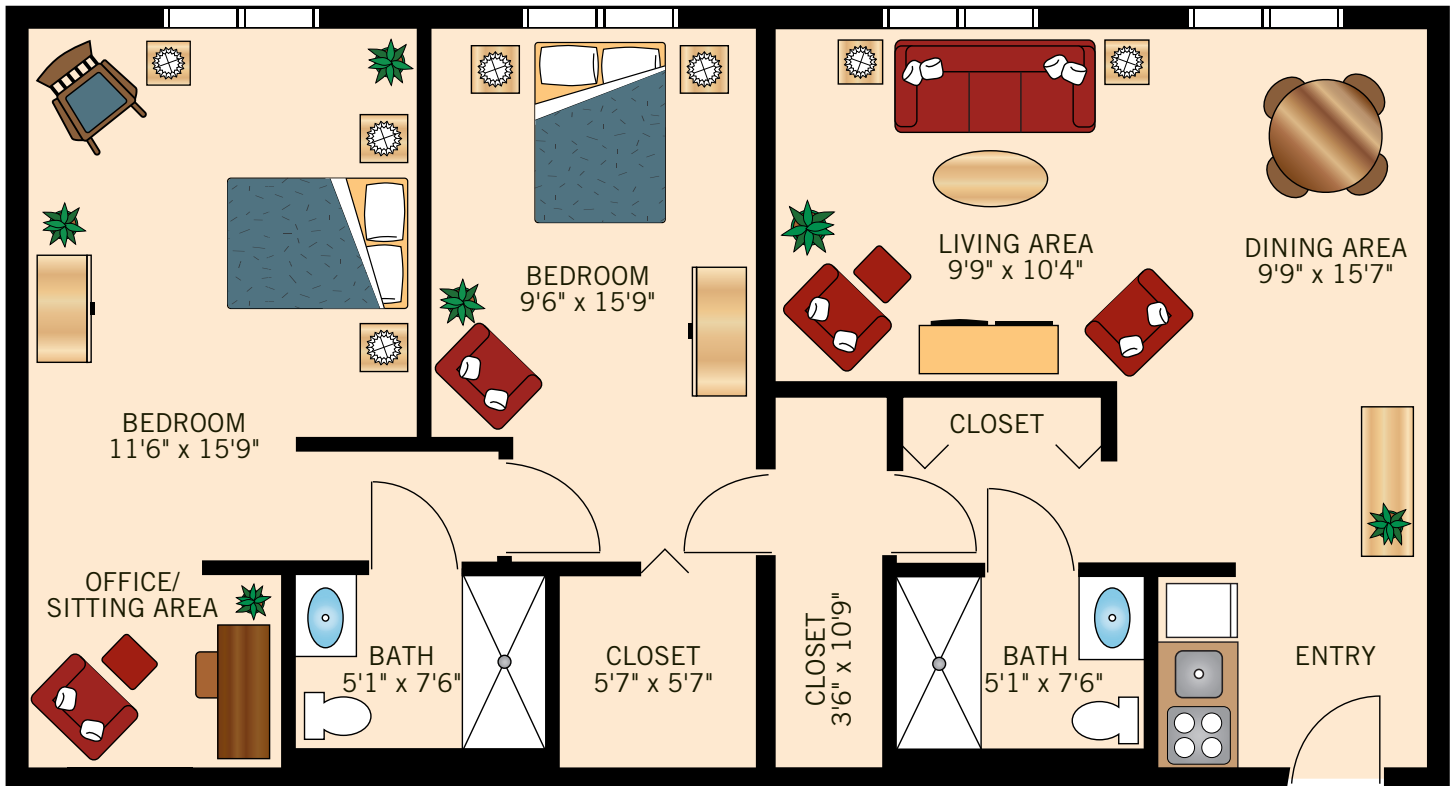

Floor plans are not to scale and are shown for comparative purposes only.
Actual apartment floor plans may have minor variations.