



**CAPTIVA 1**  
Studio

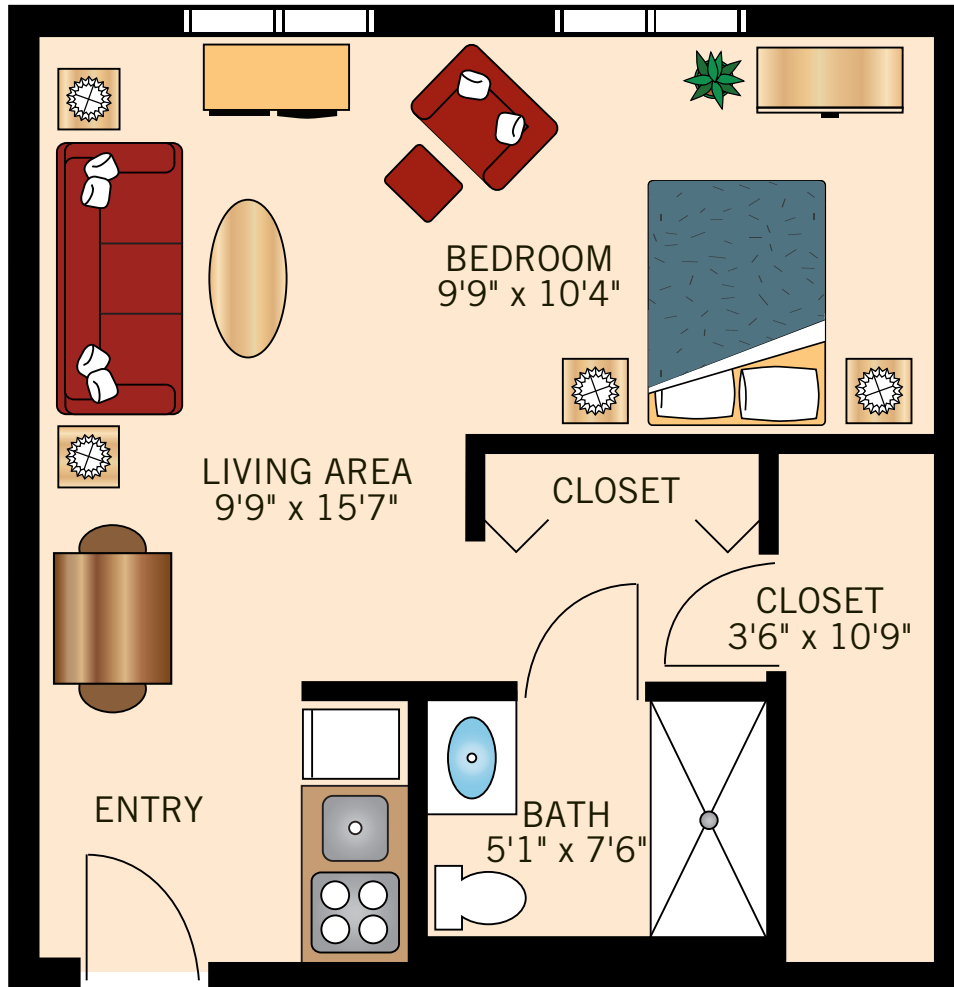


Floor plans are not to scale and are shown for comparative purposes only.  
Actual apartment floor plans may have minor variations.

**CAPTIVA 2**  
Studio

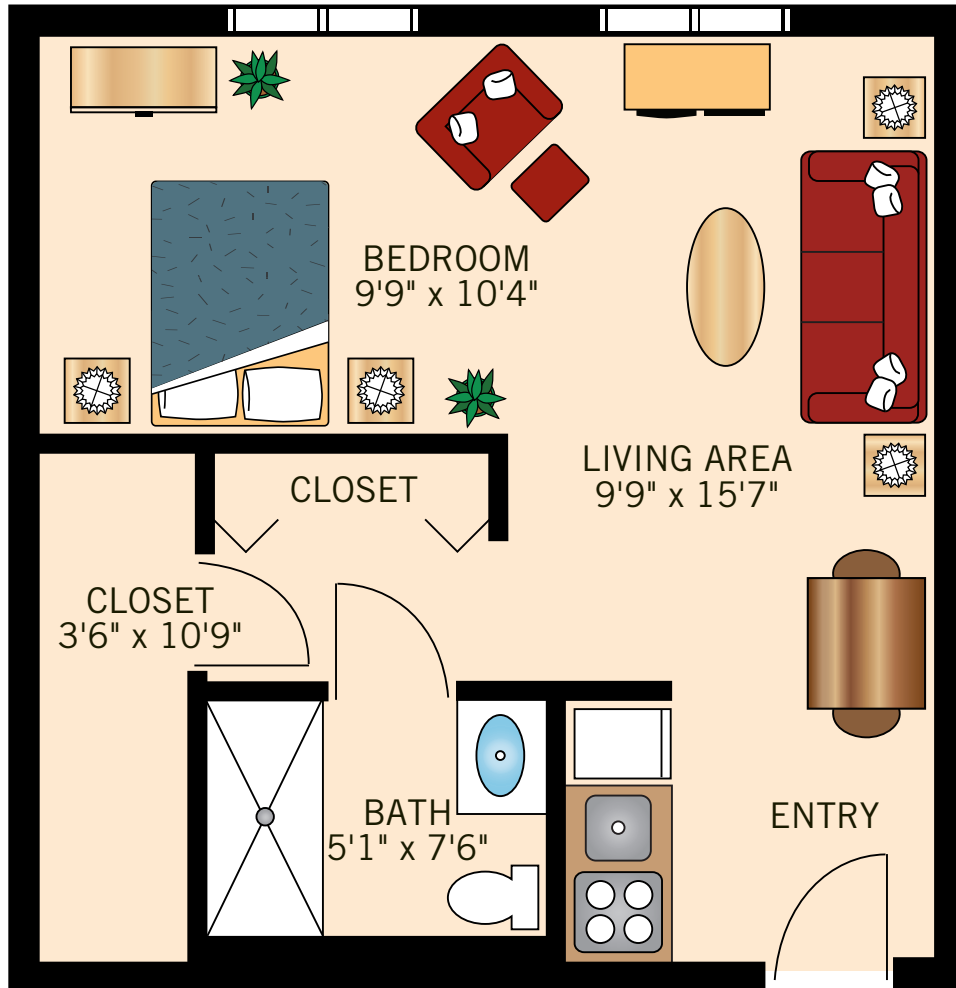

Floor plans are not to scale and are shown for comparative purposes only.  
Actual apartment floor plans may have minor variations.


**CALADESI**  
One Bedroom

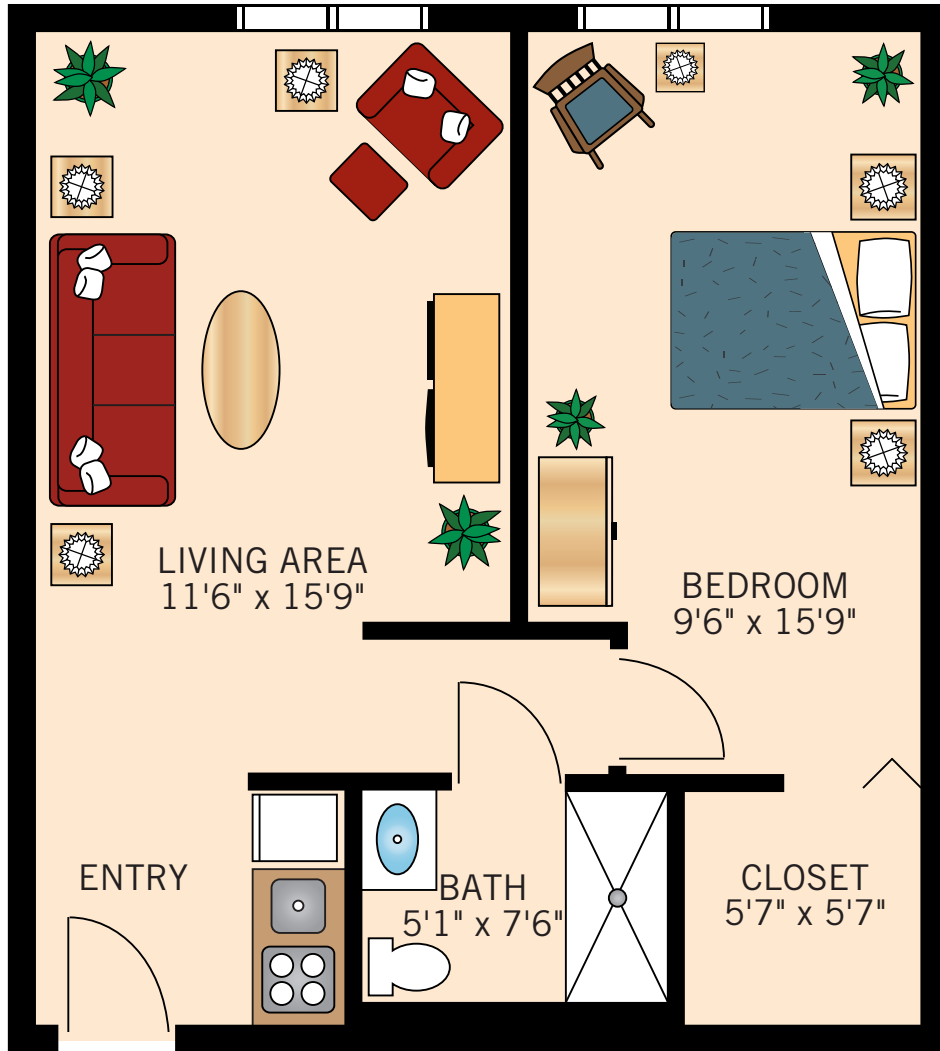

Floor plans are not to scale and are shown for comparative purposes only.  
Actual apartment floor plans may have minor variations.


**SANIBEL**

One Bedroom

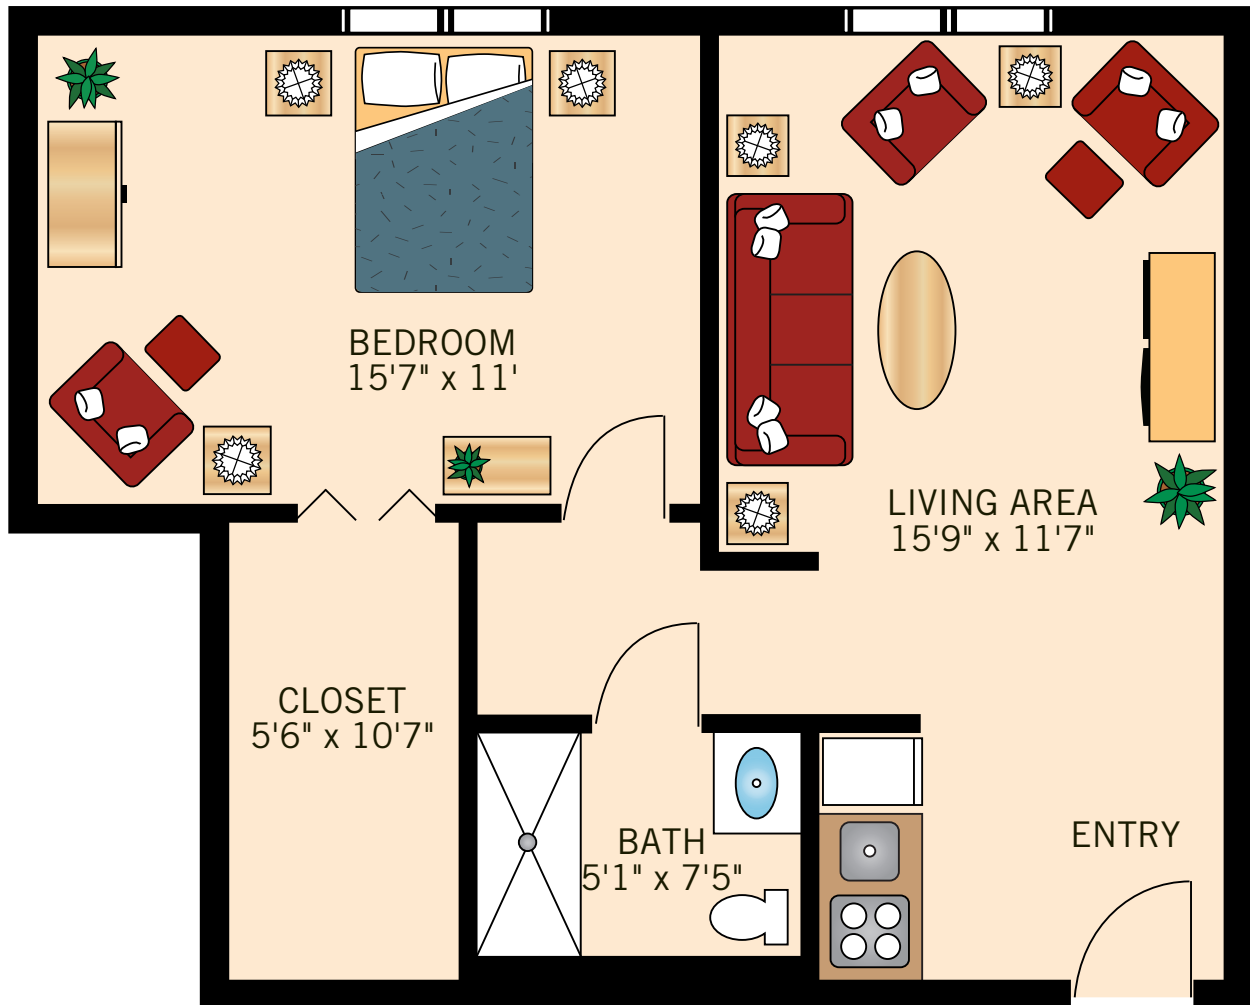

Floor plans are not to scale and are shown for comparative purposes only.  
Actual apartment floor plans may have minor variations.


**HOMOSASSA**  
One Bedroom

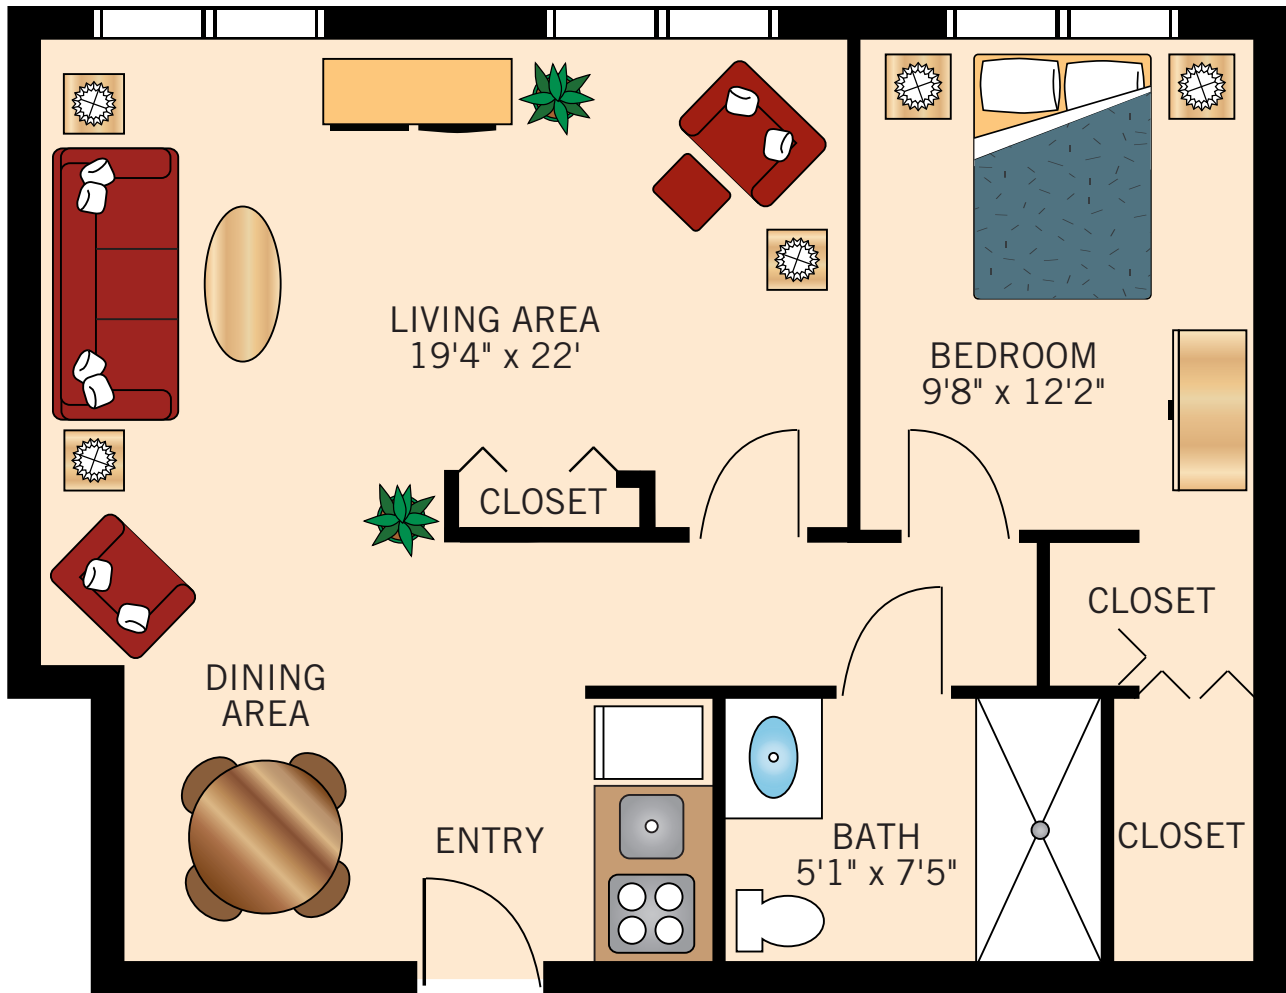

Floor plans are not to scale and are shown for comparative purposes only.  
Actual apartment floor plans may have minor variations.

**MARCO 1**

One Bedroom | Two Bath

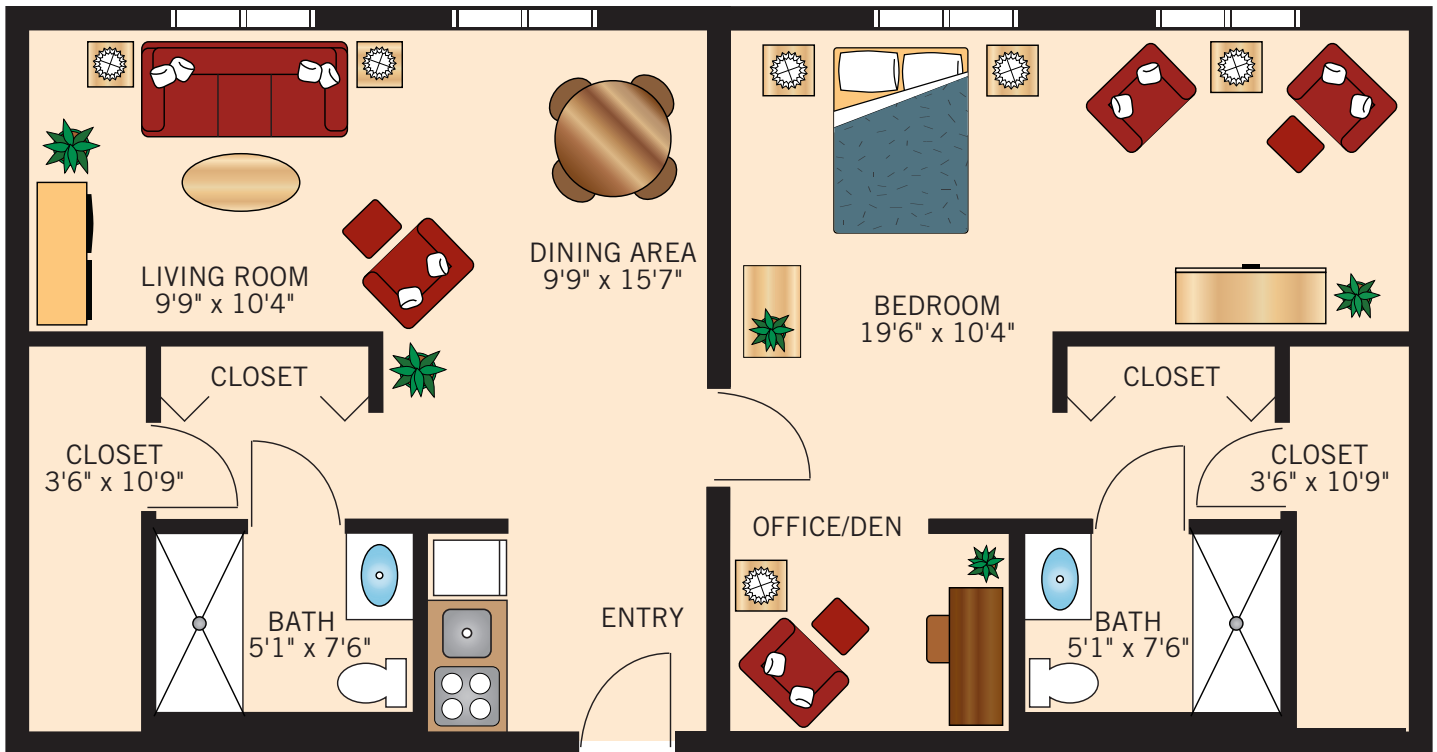


Floor plans are not to scale and are shown for comparative purposes only.  
Actual apartment floor plans may have minor variations.



**MARCO 2**


One Bedroom | Two Bath

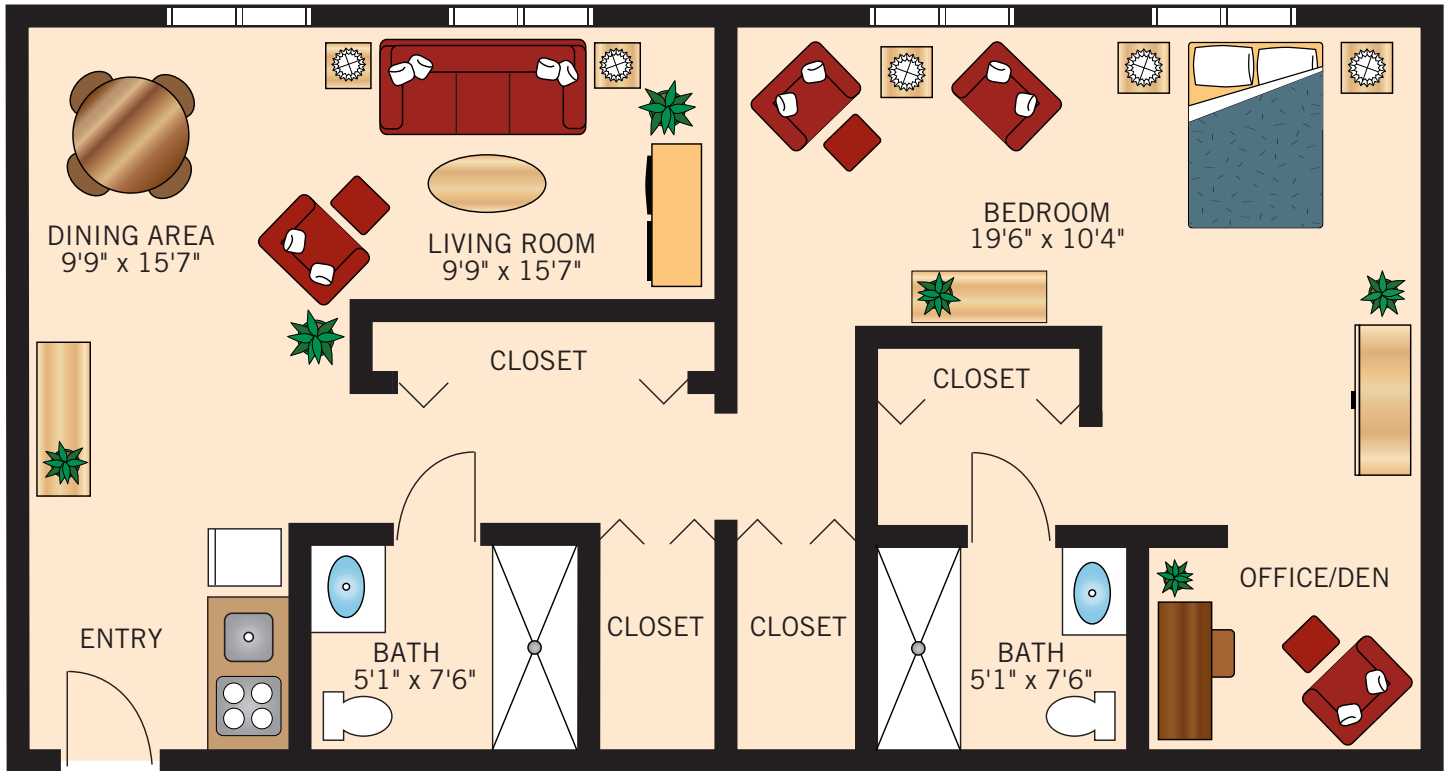

Floor plans are not to scale and are shown for comparative purposes only.  
Actual apartment floor plans may have minor variations.

**SEMINOLE**

One or Two Bedroom | Two Bath

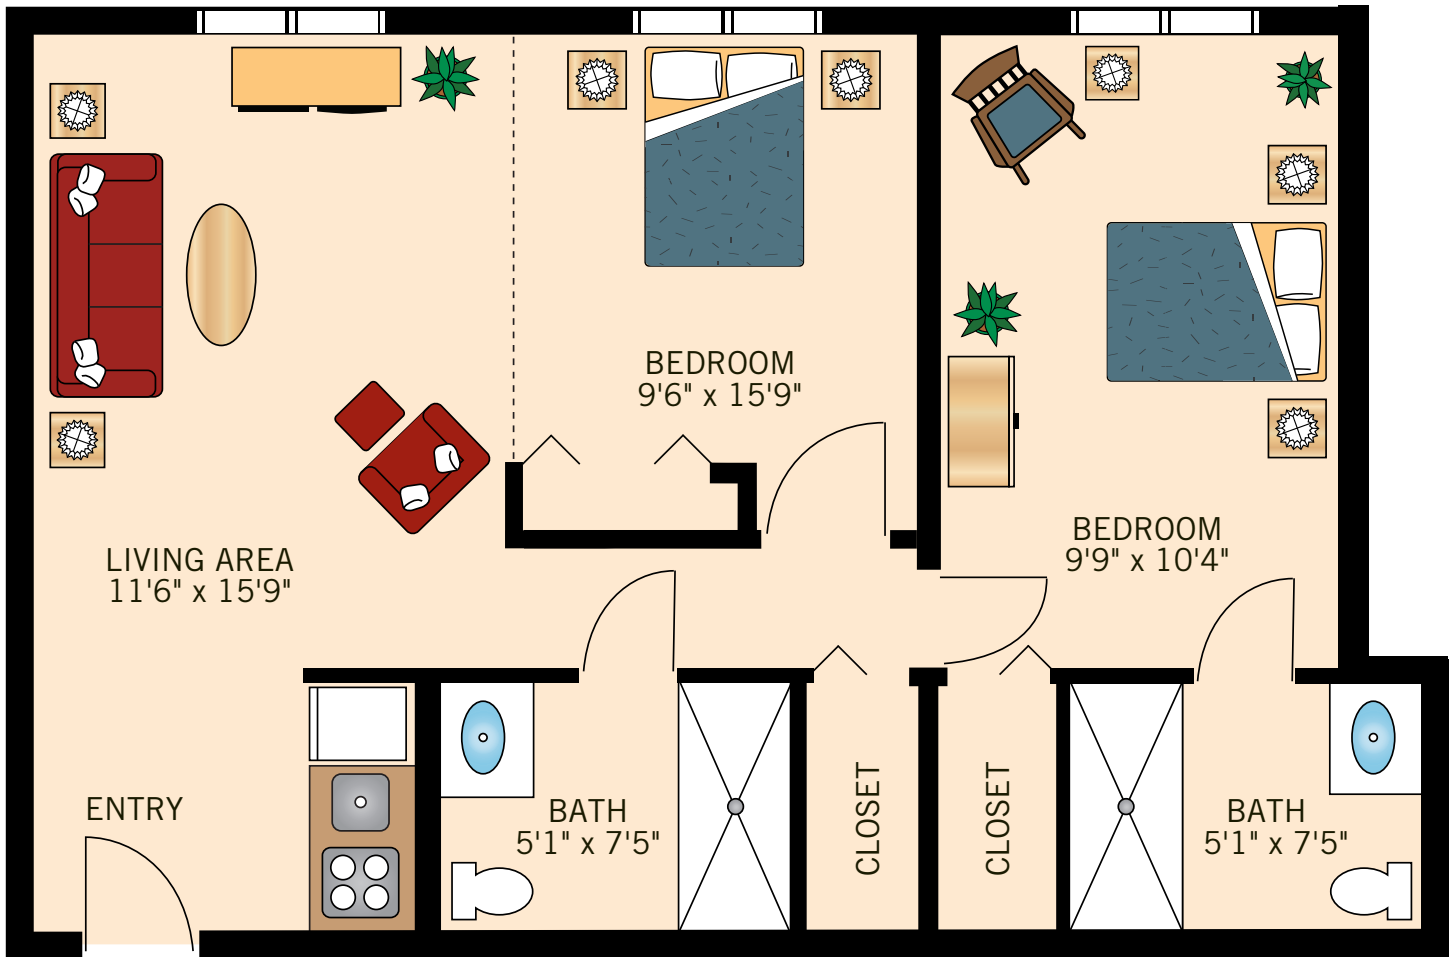


Floor plans are not to scale and are shown for comparative purposes only.  
Actual apartment floor plans may have minor variations.



**PARADISE**

Two Bedroom | Two Bath

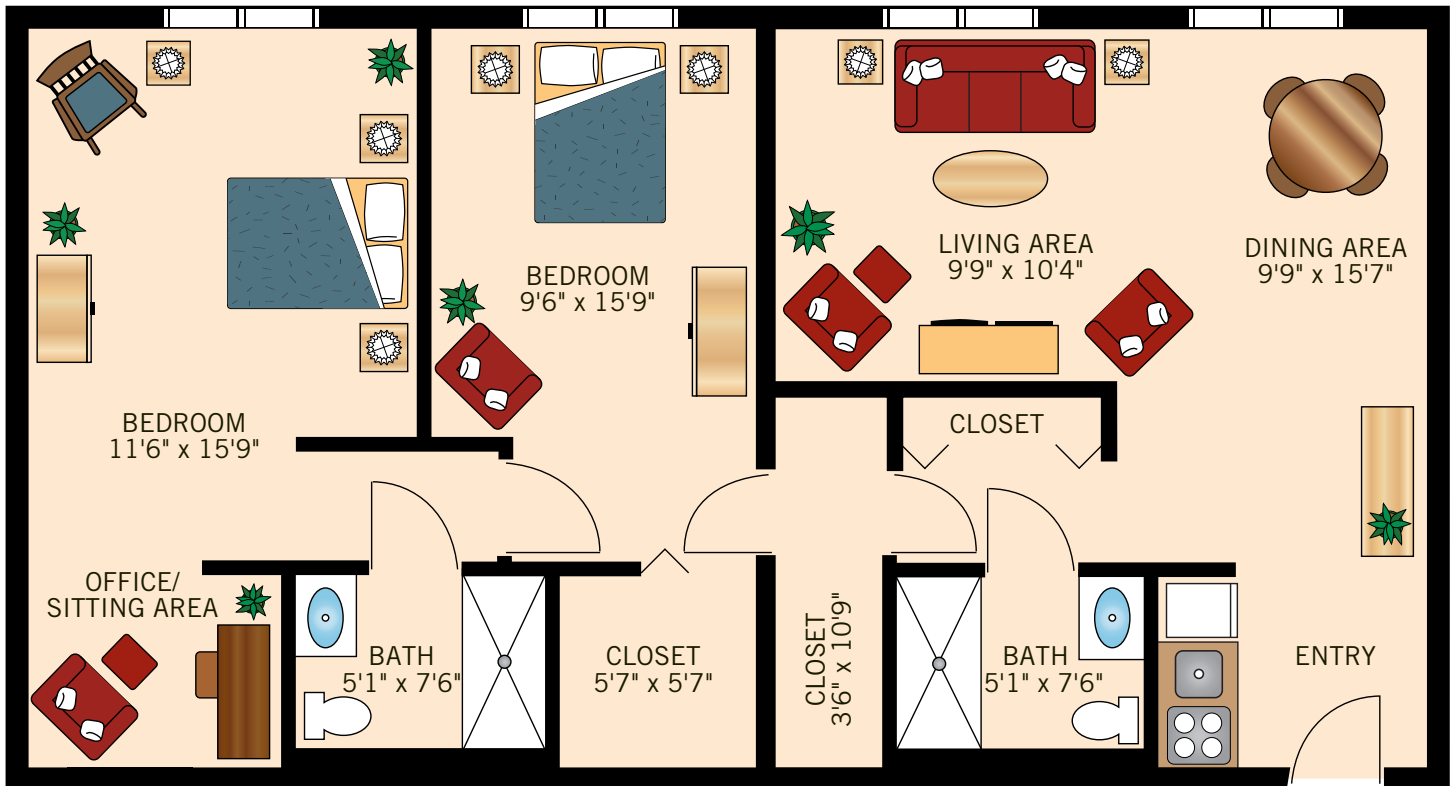

Floor plans are not to scale and are shown for comparative purposes only.  
Actual apartment floor plans may have minor variations.